


RATH FALK ROAD

Driveway

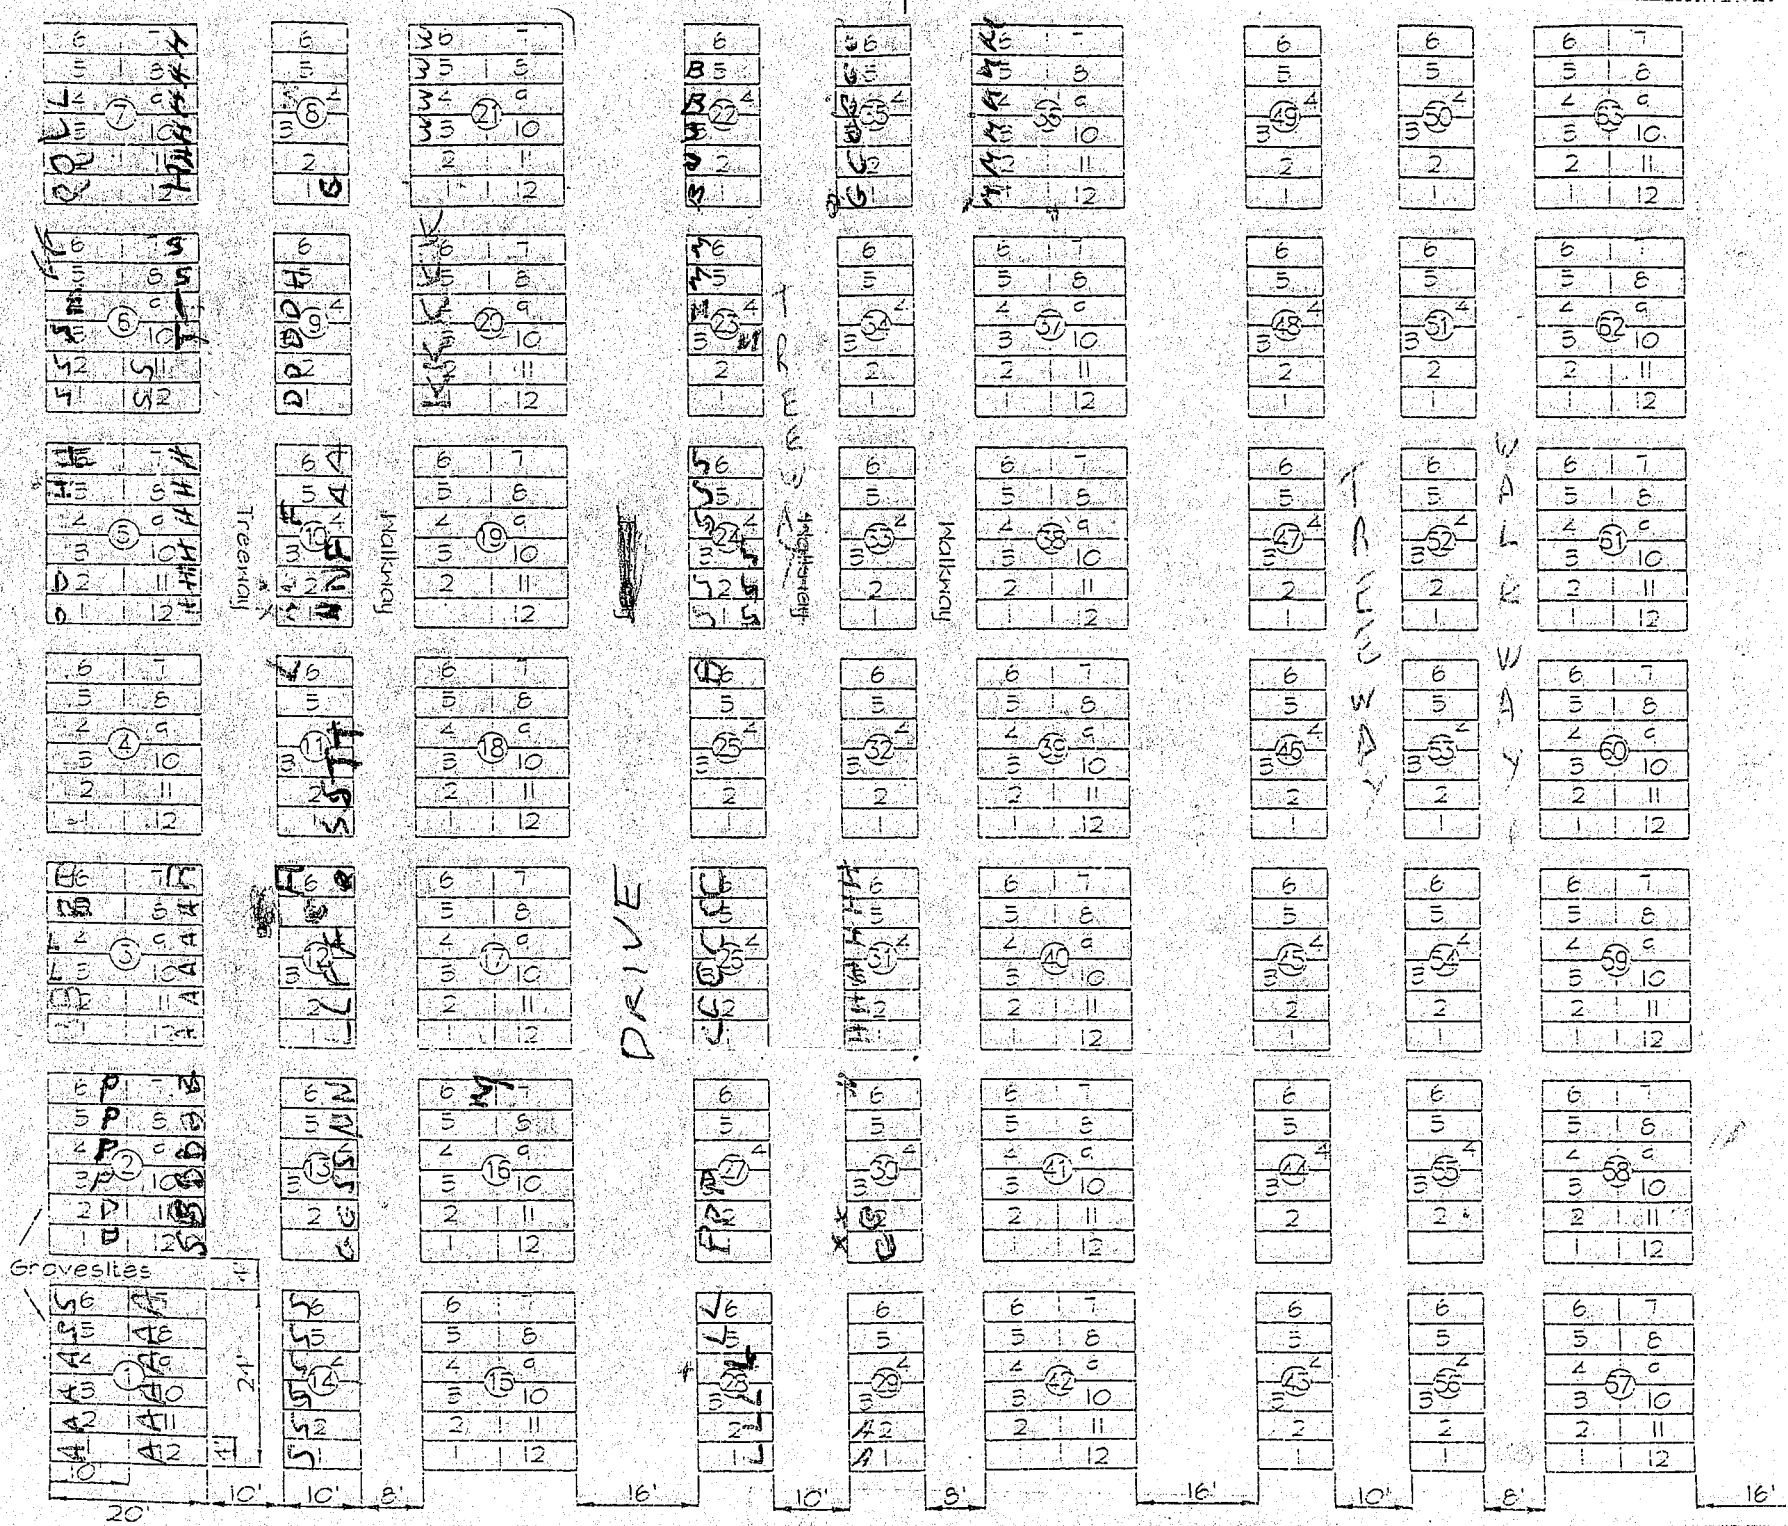

ORIGINAL GATES



SECTION C